



DALLE NOGARE
COSTRUZIONI - BAUNTERNEHMEN

RESIDENCE
DAHLIA

DALLE NOGARE
COSTRUZIONI



via Orazio 49
39100 Bolzano

NUOVA PALAZZINA
RESIDENZIALE
CON GARAGE
INTERRATO

NEUBAUWOHNUNG
MIT TIEFGARAGE

CasaClima - Klimahaus
A Nature

via O. Huber Straße
LAIVES - LEIFERS

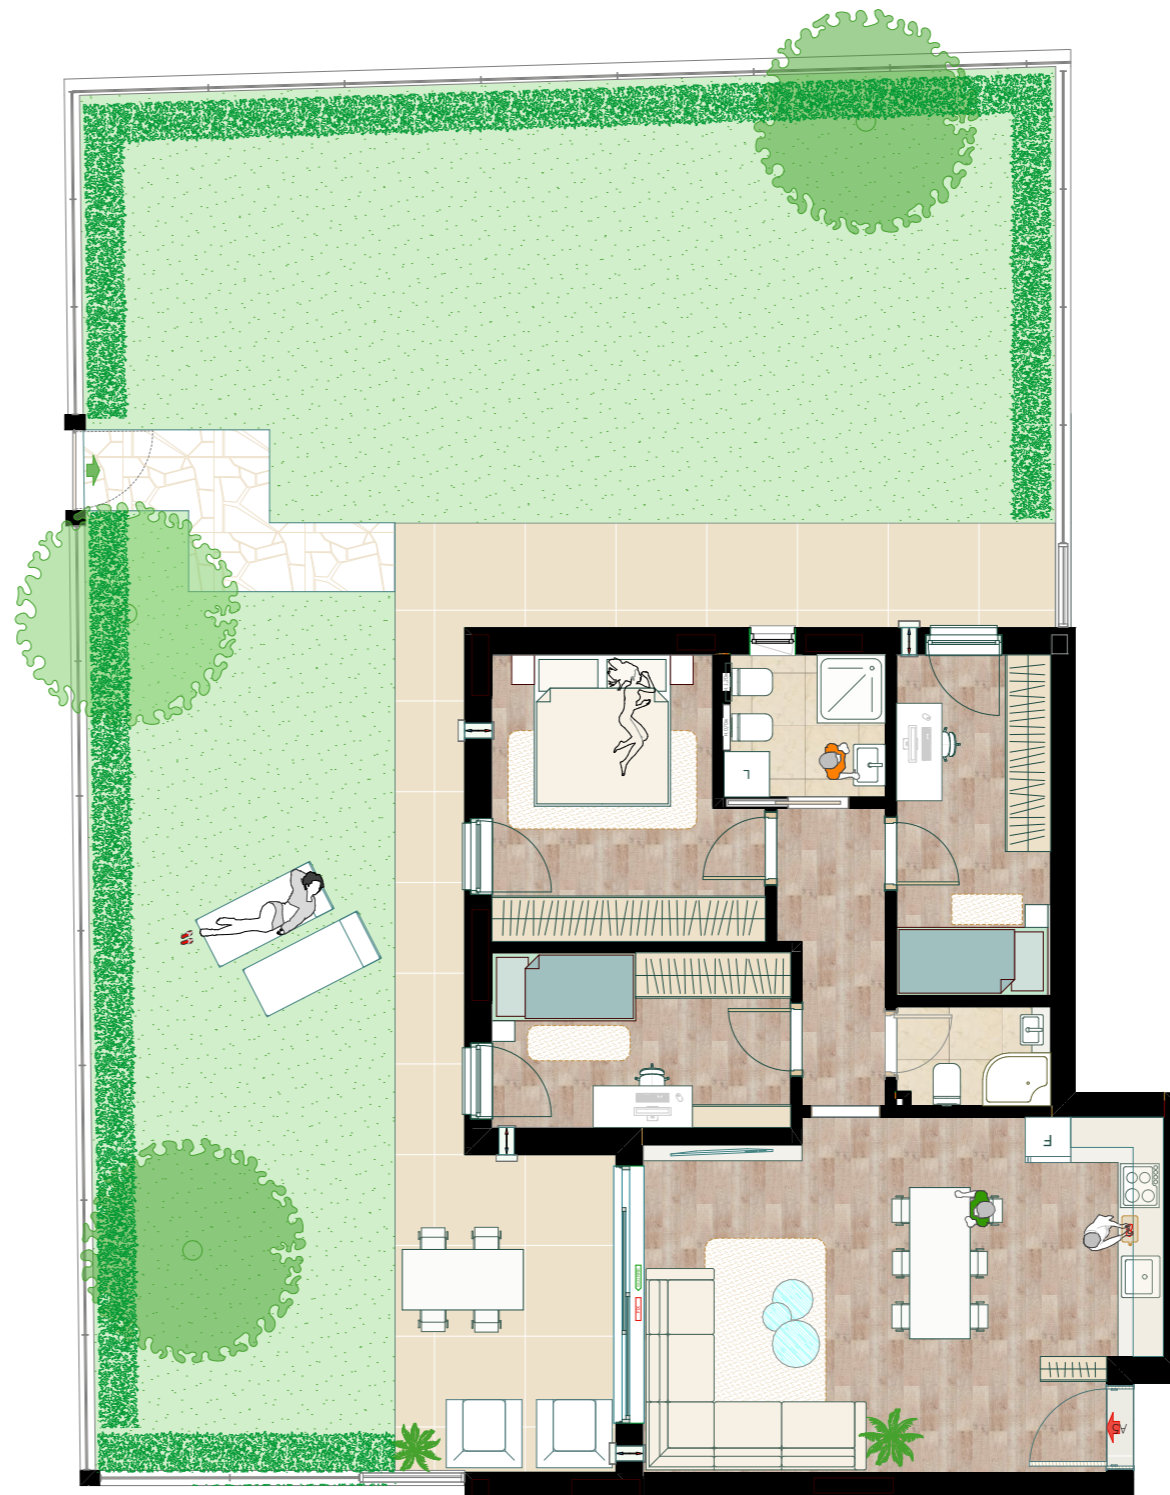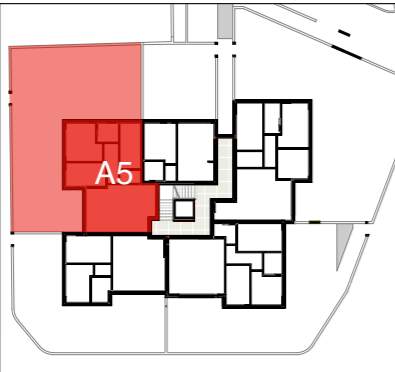

ANDREA VANNI ARCHITETTO

Via beato Arigo 18/b Selig Heinrich Straße,
39100 Bolzano Bozen
cell. 347 22 14 059
info@architetto.vanni.com



0,00 0,50 1,00 2,00

Piano Terra - Erdgeschoß APPARTAMENTO - WOHNUNG A5 1:100